



— VILLAS —
ARAGUANAY



+1 (305) 206-2669

✉ info@samanagarden.com

+1 (786) 263-1257

🌐 www.samanagarden.com



— VILLAS —
ARAGUANAY





Table of Contents

Peacefull & Comfortable.....	04
Modern Living.....	07
Outdoor.....	10
Tailored Experience.....	11
Map.....	13



Peaceful & Comfortable Villa

Our interior design team understands that every client is unique, and we're here to transform your vision into reality. From luxurious and opulent spaces to eco-friendly and sustainable interiors, we cater to a wide range of tastes and lifestyles

Our interiors seamlessly blend elegance and functionality, creating spaces that not only look stunning but also serve your practical needs. We pay meticulous attention to detail to ensure that every element in your interior enhances your daily life

— INTERIOR —





— INTERIOR —

INTERIOR



Modern living by offering unparalleled comfort, safety, and amenities



— INTERIOR —



OUTDOORS



OUTDOORS

Our landscape architects and designers work in harmony with nature, crafting breathtaking landscapes that seamlessly blend with the environment. From lush gardens and vibrant flora to tranquil water features and awe-inspiring vistas, we bring the outdoors to life right outside your doorstep








Tailored Experiences

Just as no two individuals are alike, no two outdoor spaces should be the same. We take a personalized approach to outdoor design, ensuring that your outdoor space reflects your preferences, whether it's a cozy retreat, a vibrant garden, or an adventurous playground

Our outdoor designs seamlessly integrate with the natural surroundings, preserving the beauty of the environment while enhancing it. Whether you're in the USA or Europe, we respect the local ecosystem and strive to create outdoor spaces that harmonize with the regional flora and fauna



PROYECTO ARAGUANEY II
Secciones / Elevaciones

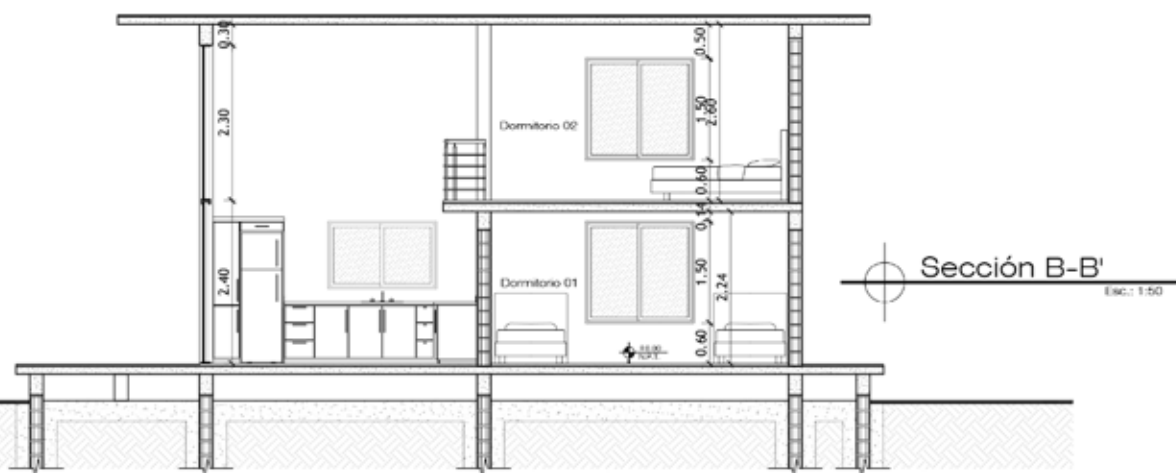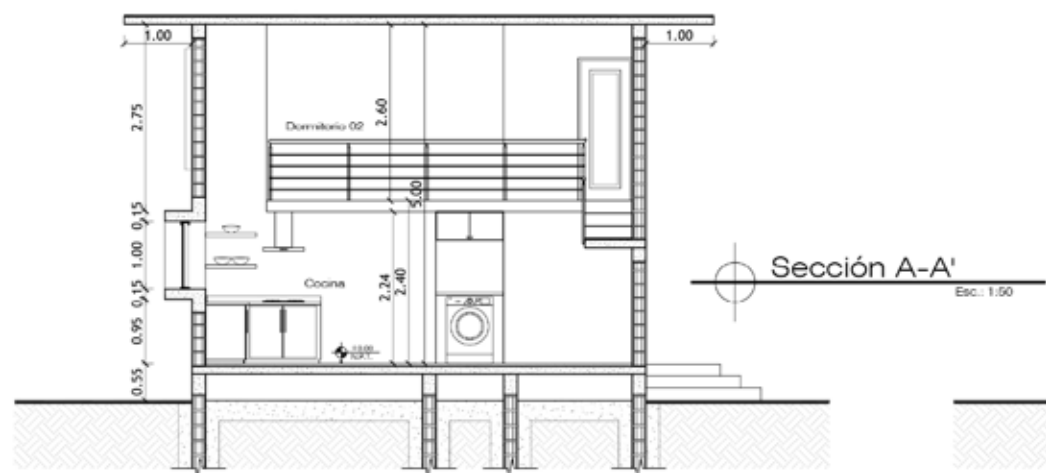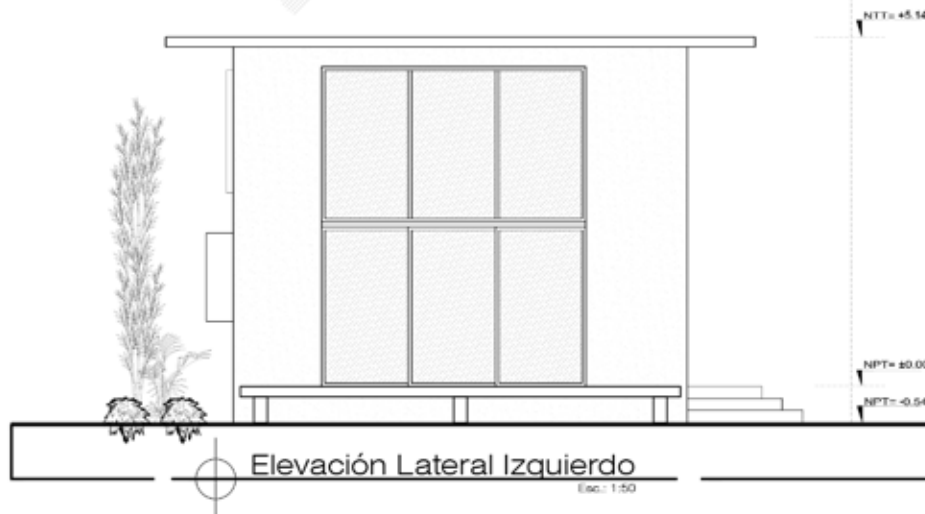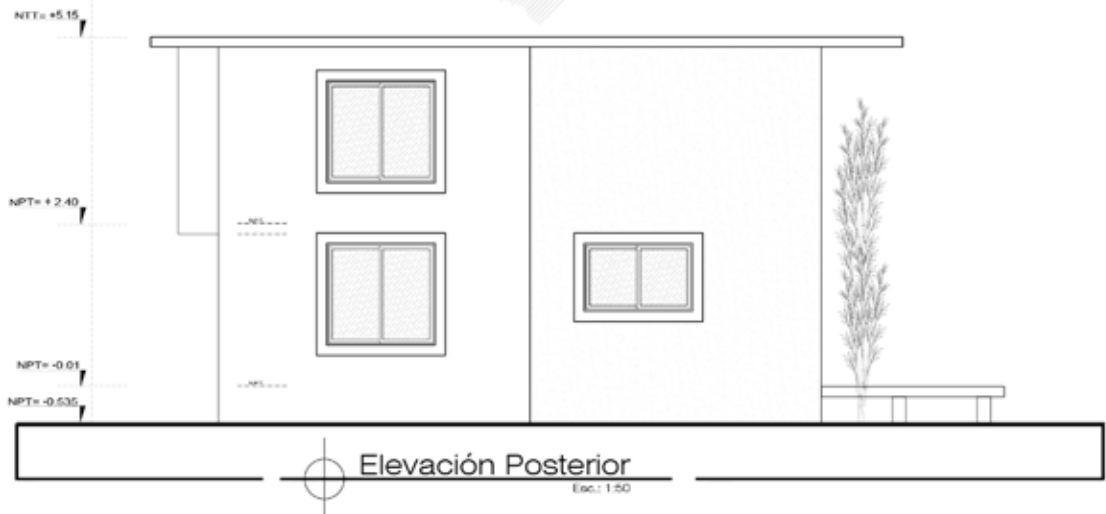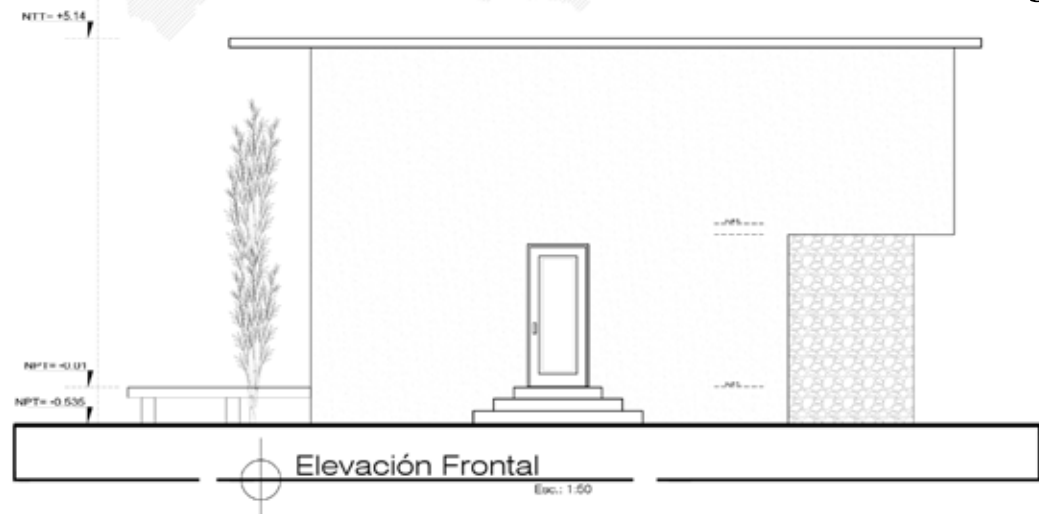

Project Name and Address:
FLOOR PLAN ARAGUANEY I
SANTA BARBARA, PROVINCIA SAMANA
DC 7 PARCELA: 131-SUB-14-REF-1

Client Name and Address:
SANTA BARBARA, PROVINCIA SAMANA
DC 7 PARCELA: 131-SUB-14-REF-1

No.	Revision/Issue	Plot Date:
▲		05-06-23

Engineer:

Architect:


In this Page:
AraguaneY I & II
Elevacion/ Seccion

Scale: **1:1500** AREA: **1199.79 M2**

Job #105-04-2023 Sheet No. **A-1**

Date: _____

Check By: _____

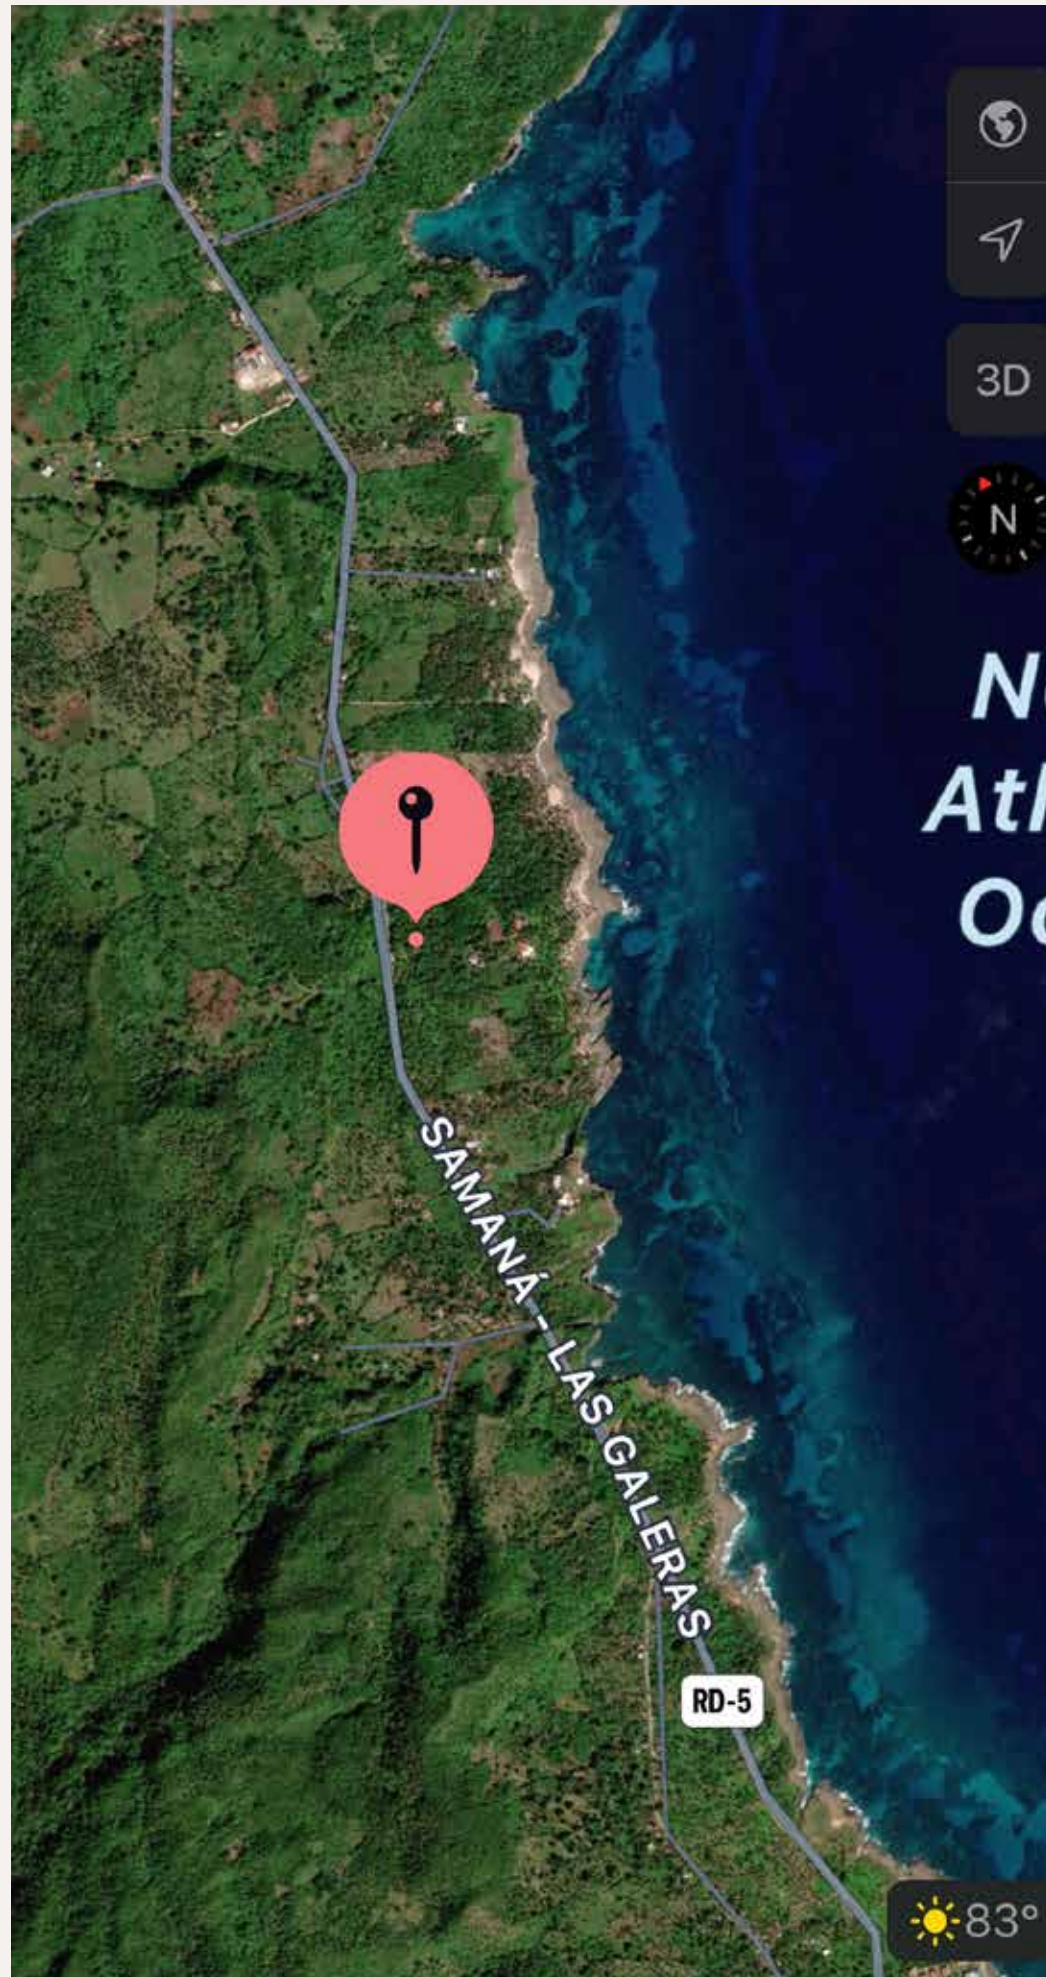

<https://maps.apple.com/?ll=19.221647,-69.215986&q=Dropped%20Pin&t=h>



— VILLAS —
ARAGUANNEY

☎ +1 (305) 206-2669

✉ info@samanagarden.com

☎ +1 (786) 263-1257

🌐 www.samanagarden.com